

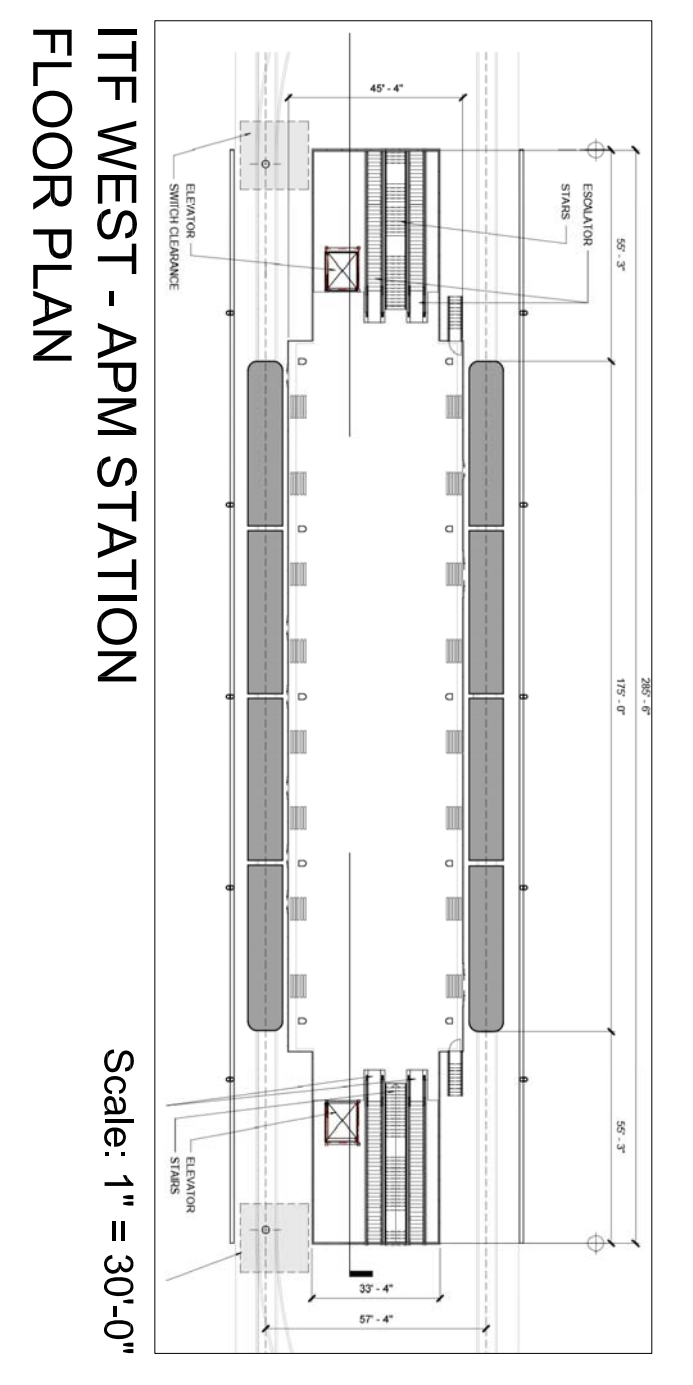
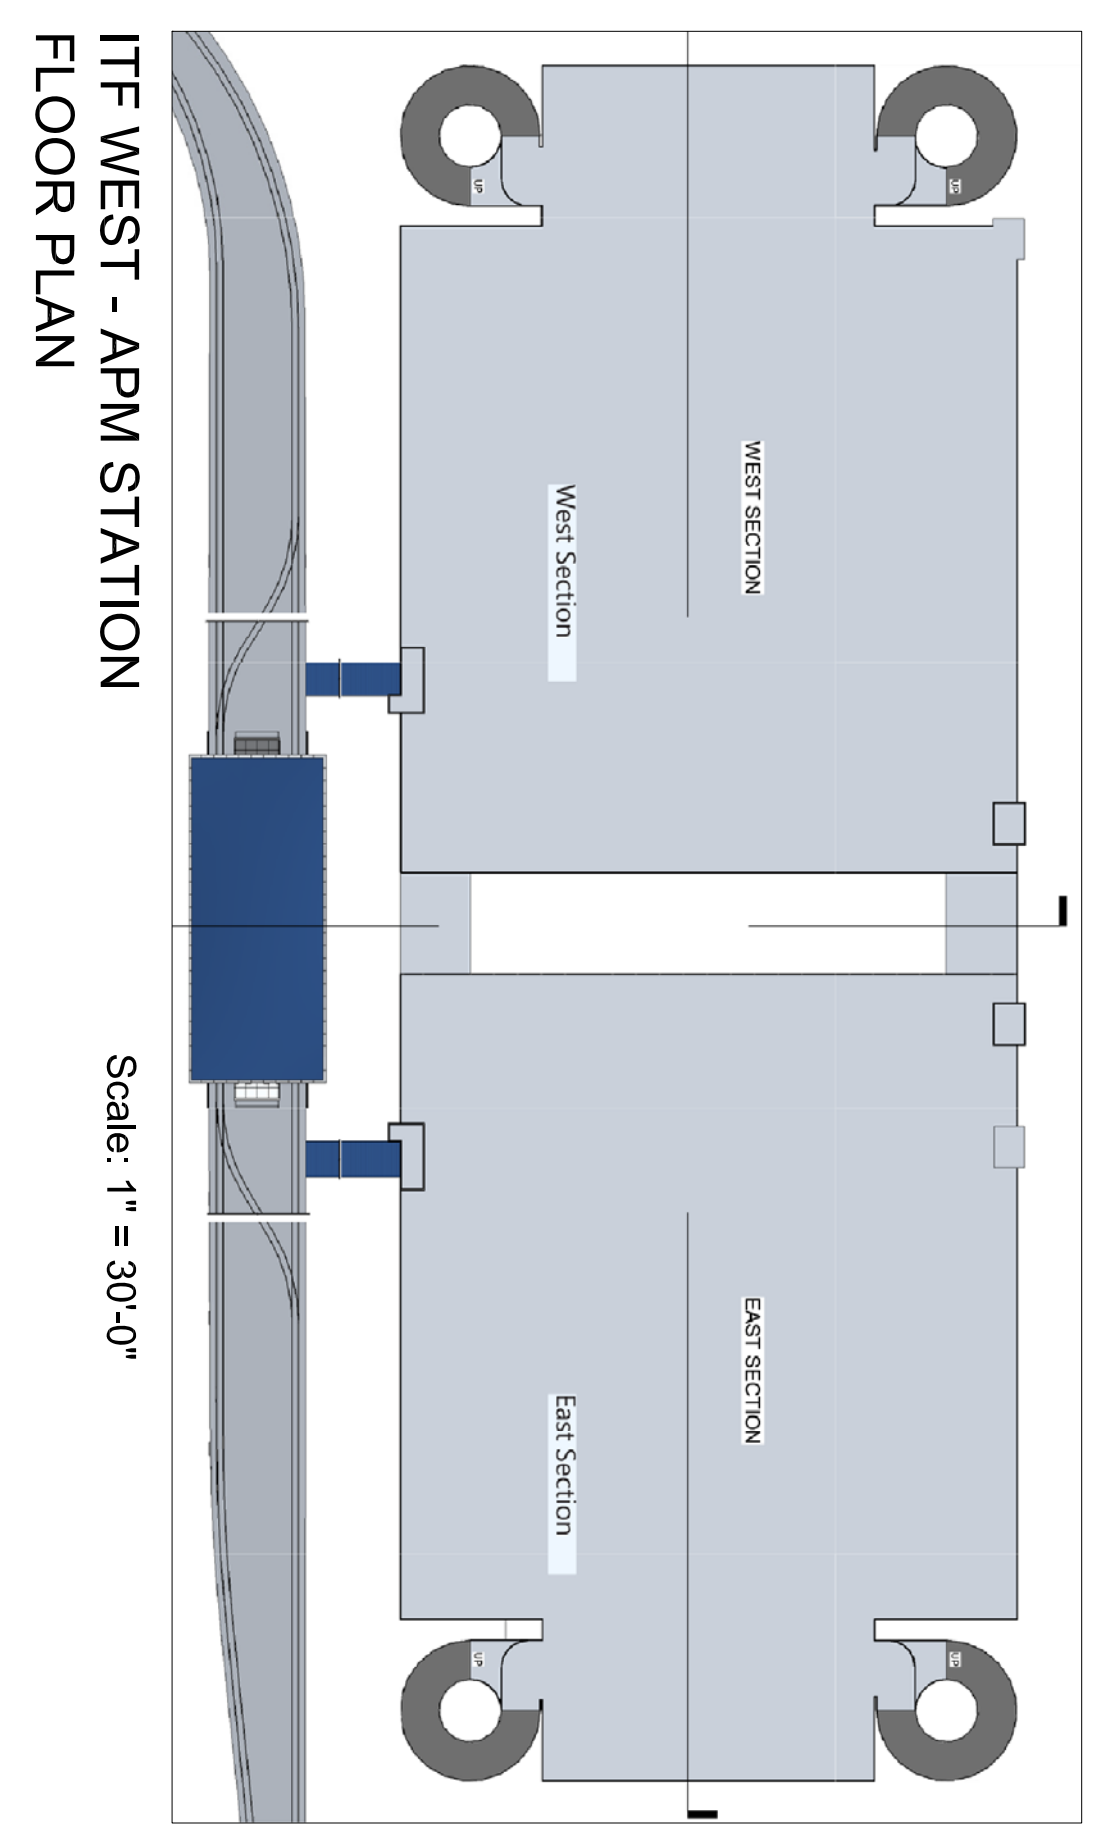



ITF WEST PARKING EAST-WEST SECTION VIEW ELEVATION

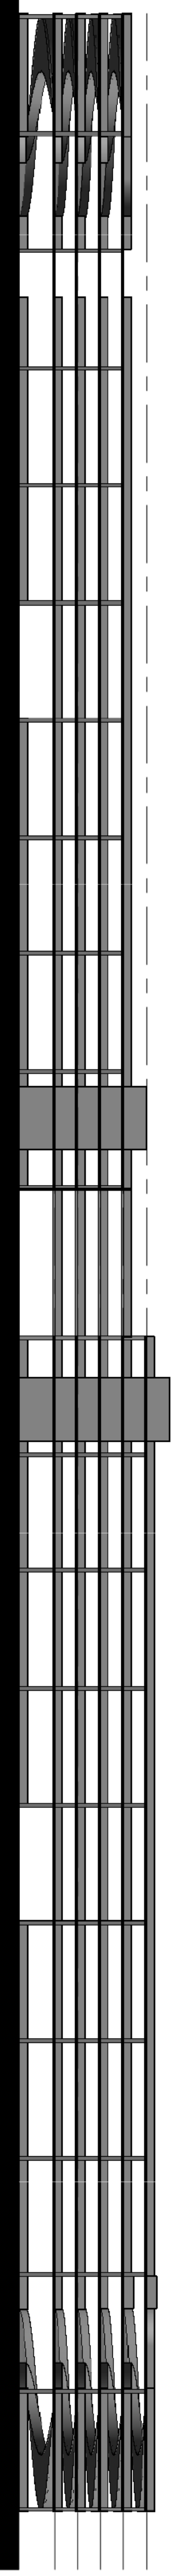



ITF WEST APM STATION EAST-WEST SECTION VIEW ELEVATION

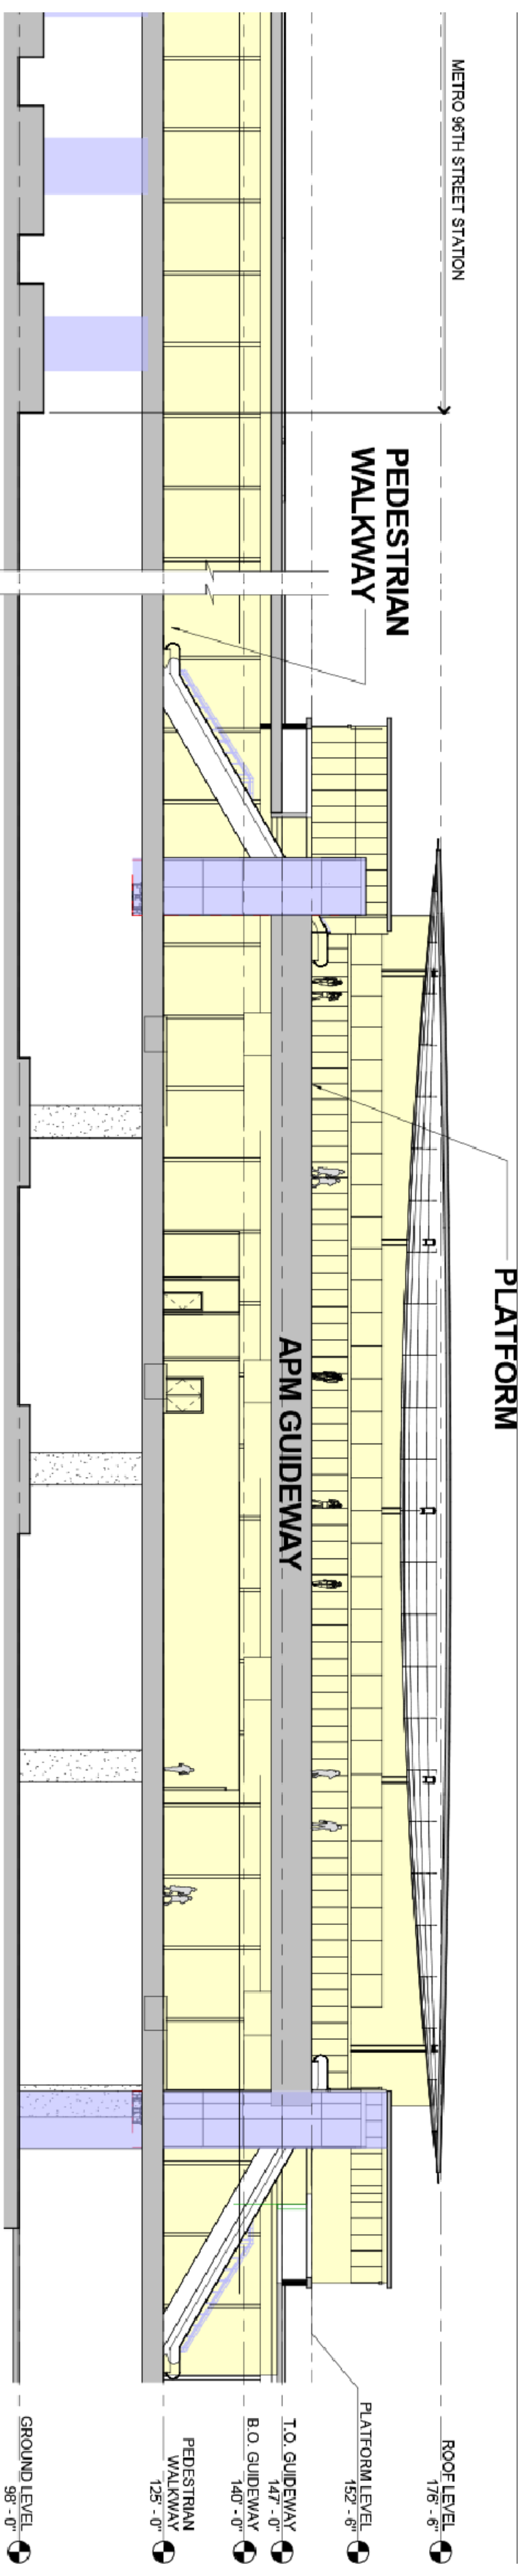

ITF WEST APM STATION NORTH-SOUTH SECTION VIEW ELEVATION

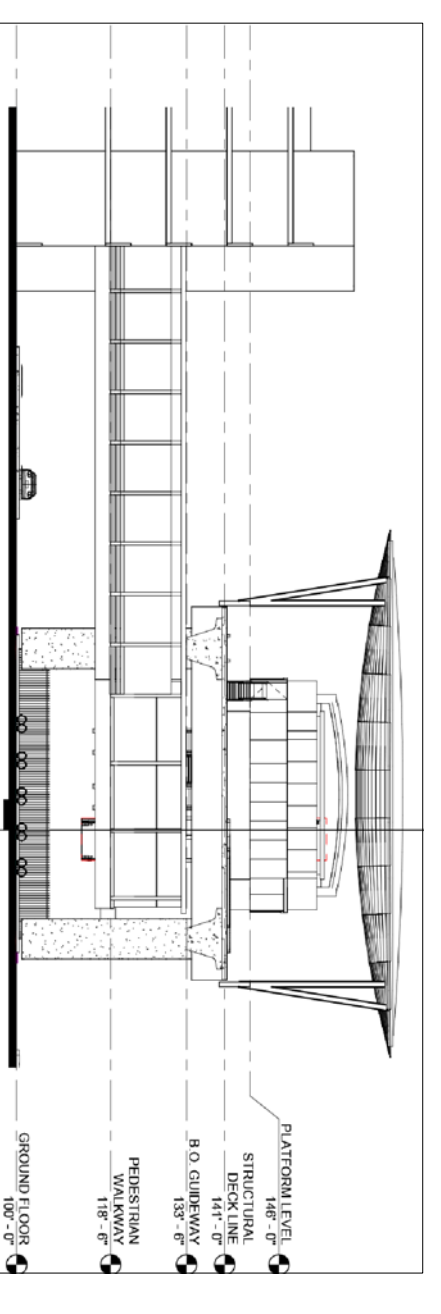

ITF WEST PARKING NORTH-SOUTH SECTION VIEW ELEVATION

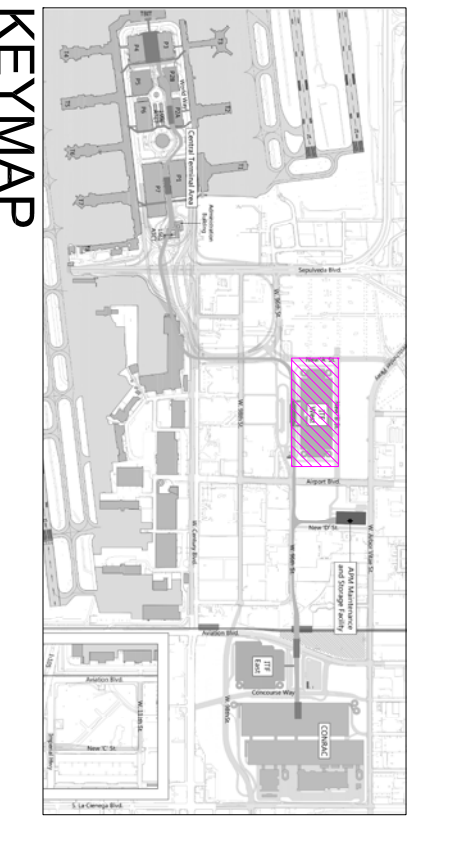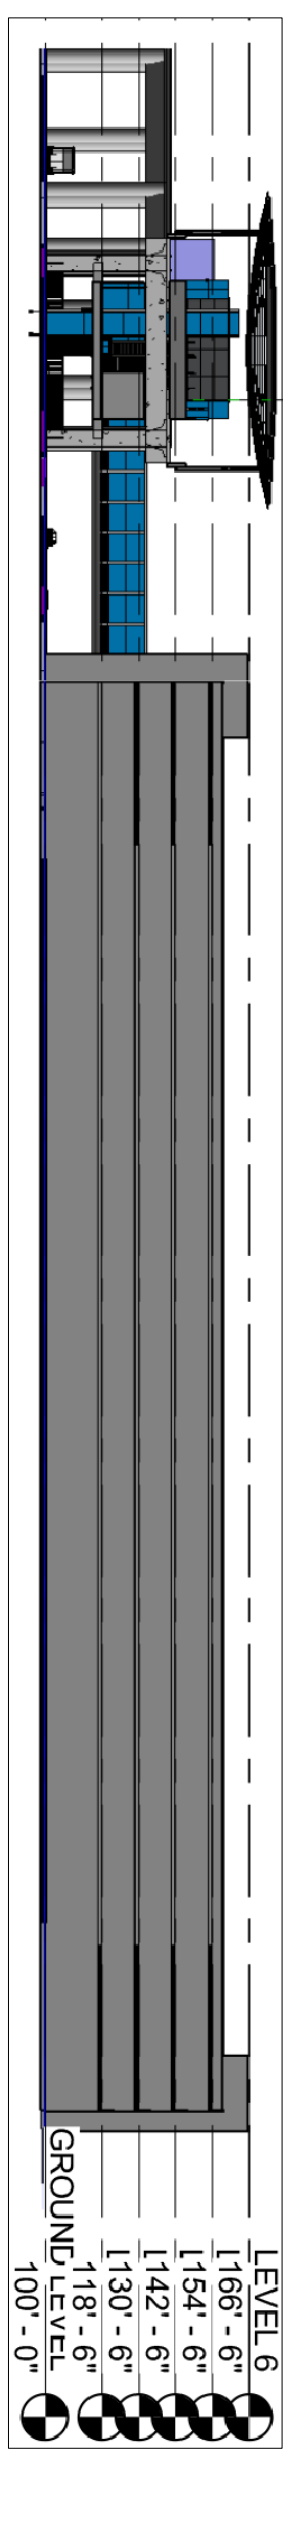

Owner: **Los Angeles World Airports**

Project Name: **LANDSIDE ACCESS MODERNIZATION PROGRAM**

Los Angeles International Airport - 1 World Way Los Angeles, CA 90045

Scale: 100' = 1"

DATE: 09/07/2016

DESIGNER: INTERMODAL TRANSPORTATION FACILITY WEST (ITF WEST)

CONCEPTUAL DRAWINGS - SUBJECT TO CHANGE